


FRONT ELEVATION

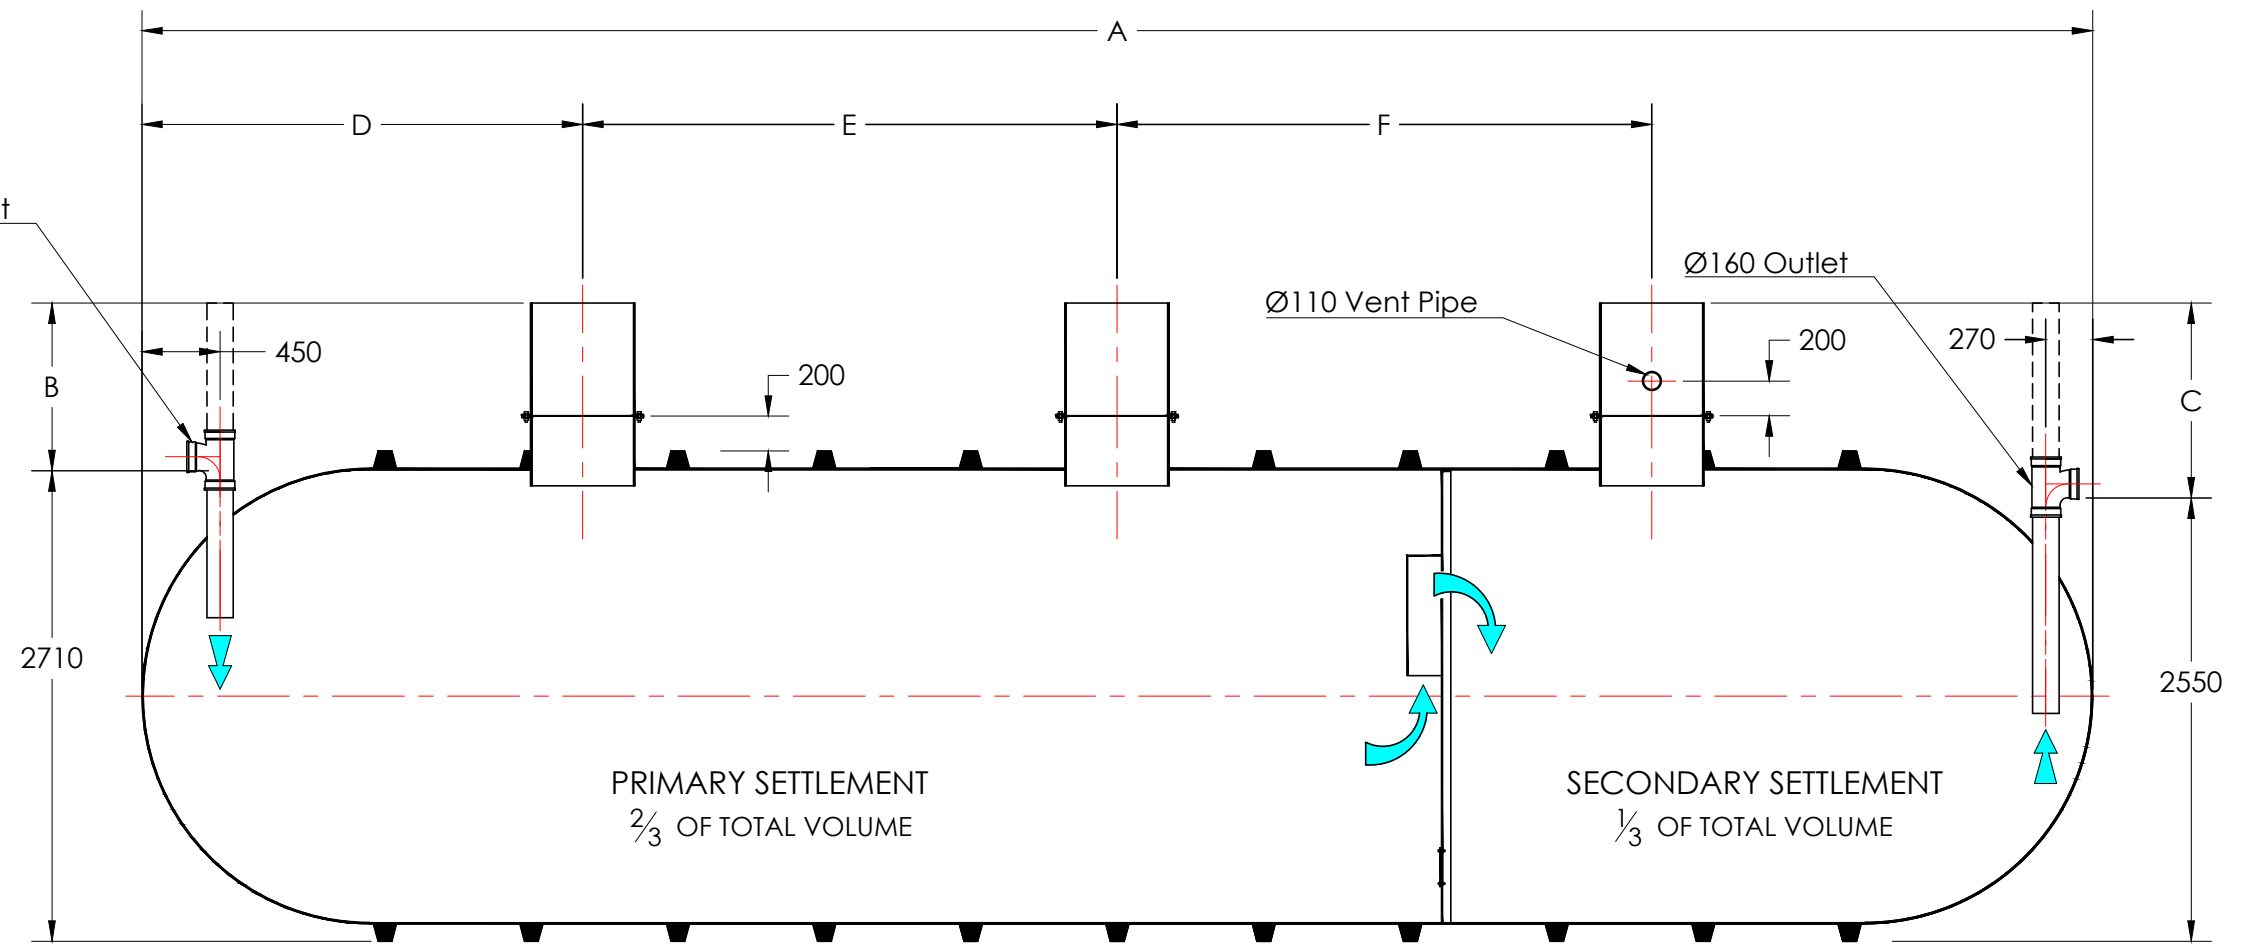

SECTION A-A

Nominal Volume (Litres)	Dimensions							Approx Weight (Kg)
	Overall Length A	Inlet Invert B = 1.5 metres	Inlet Invert B = 1 metres	Outlet Invert C	Dimension To Turret D	Dimension Between Turrets E	Dimension Between Turrets F	
54,000	11220	1500	1000	B + 160	2540	3070	3080	2380
59,000	11990	1500	1000	2540	2540	3070	3840	2470
63,000	12760	1500	1000	2540	2540	3070	4610	2720
71,000	14300	1500	1000	2540	2540	4610	4610	3150
79,000	15830	1500	1000	2540	2540	5380	5380	3630



Croom, Enmore Road, Enmore, Bridgwater, Somerset TA5 2AN  
 Phone: 0044 (0)1278 671927 Fax: 0044 (0)1278 671963 E-mail: info@synergy-wtp.co.uk  
 Web: www.synergy-wtp.co.uk

Drawing Title:

**TWO STAGE SEPTIC TANKS  
 TRIPLE TURRET MODELS  
 54,000-79,000 LITRES.**

All dimensions are in mm.

Scale : **N.T.S.**

Rev:	Revision Details:	Date:	Drawing No : <b>SEP-002</b>
			1st Issue Date : <b>13/04/2015</b>
		Drawn : <b>DM</b>	 <b>A3</b>
		Chkd : <b>JN</b>	
		Aprvd : <b>JN</b>	