


FRONT ELEVATION

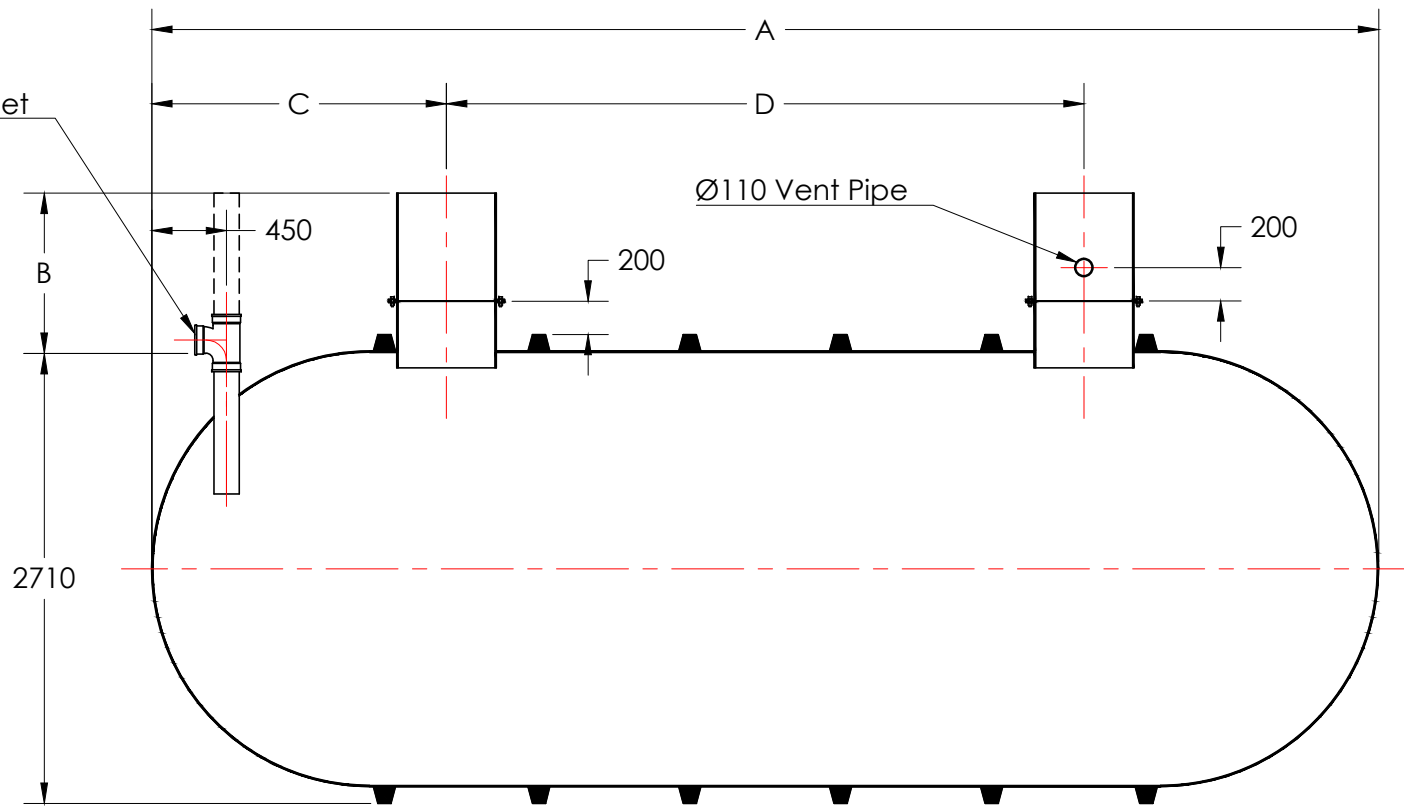

SECTION A-A

Dimensions						
Nominal Volume (Litres)	Overall Length A	Inlet Invert B = 1.5 metres	Inlet Invert B = 1 metres	Dimension to Turret C	Dimension Between Turrets D	Approx Weight (Kg)
34,000	7380	1500	1000	1770	3830	1350
38,000	8150	1500	1000	1770	4610	1500
46,000	9680	1500	1000	2540	4610	1925




Croom, Enmore Road, Enmore, Bridgwater, Somerset TA5 2AN

Phone: 0044 (0)1278 671927 Fax: 0044 (0)1278 671963 E-mail: info@synergy-wtp.co.uk Web: www.synergy-wtp.co.uk

Drawing Title:
**CESSPOOL / SILAGE TANKS
 TWIN TURRET MODELS
 34,000-46,000 LITRES.**

All dimensions are in mm.

Scale : **N.T.S.**

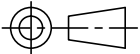Rev:	Revision Details:	Date:	Drawing No :	CP-ST-002
			1st Issue Date :	13/04/2015
			Drawn : DM	 A4
			Chkd : JN	
			Aprvd : JN	