


VERTICAL SECTION ON ϕ

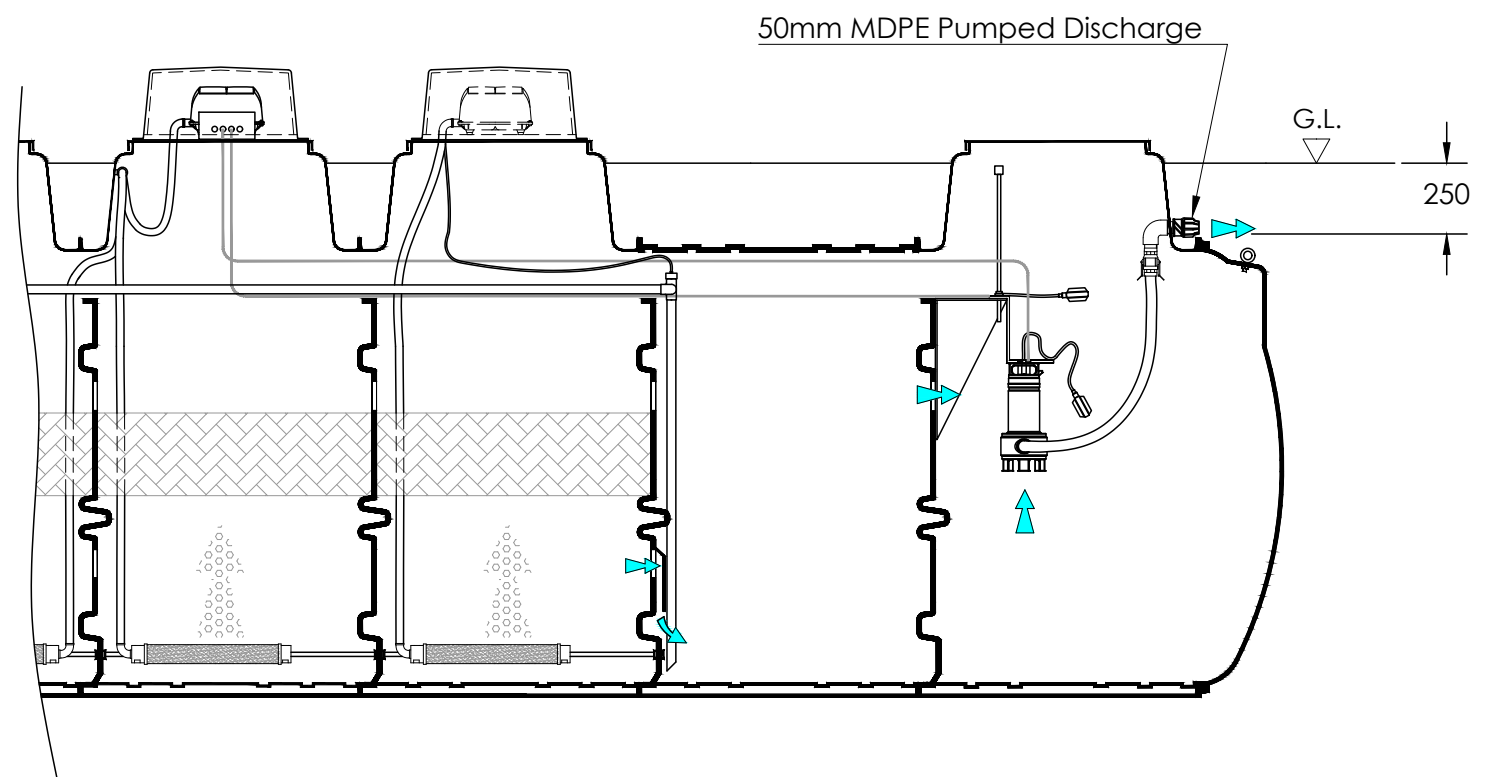

Note:
 Risers can be pre-fitted at our factory for deeper invert level applications.
 Please contact Synergy Sales Department for further information on these modifications.



Croom, Enmore Road, Enmore, Bridgwater, Somerset TA5 2AN
 Phone: 0044 (0)1278 671927 Fax: 0044 (0)1278 671963 E-mail: info@synergy-wtp.co.uk
 Web: www.synergy-wtp.co.uk

Drawing Title:

**TRICEL / SYNERGY
 P36 TREATMENT PLANT.
 36 PERSON.**

Rev:

Revision Details:

Date:


Drawing No : **TR-P36-01**

1st Issue Date : **28/05/2015**

Drawn : **NS**

Chkd : **JN**

Aprvd : **JN**

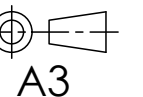

All dimensions are in mm.

Scale : **N.T.S.**